

## UNIT 14 - FARMHOUSE HILLPOND - FLOOR 1

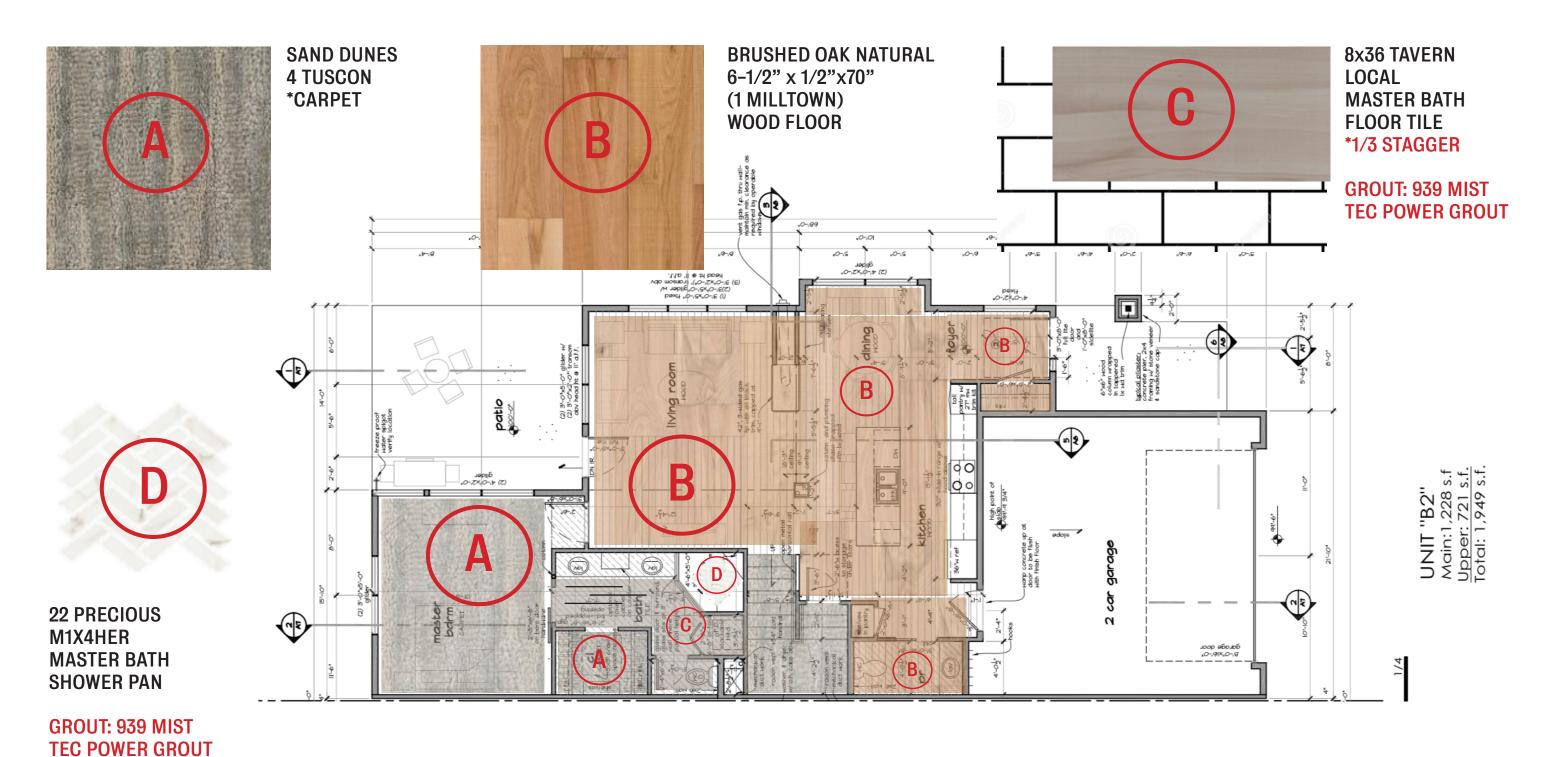


OF ALANT OZO MIOT


SEALANT: 939 MIST TEC SILICONE

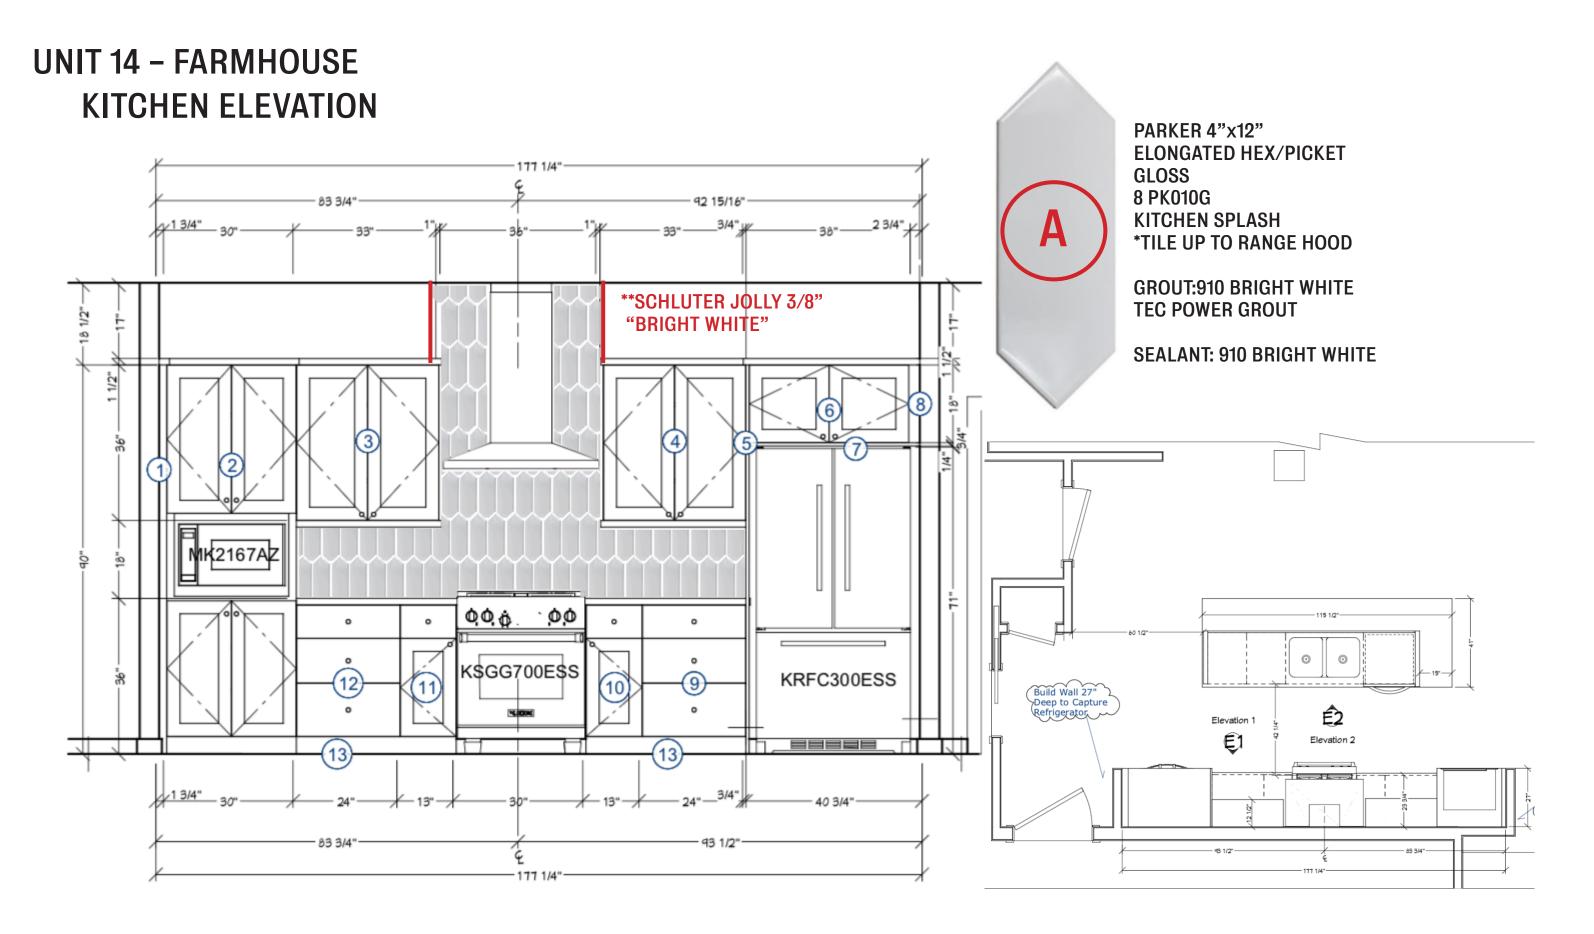

Elevation 1

# UNIT 14 – FARMHOUSE POWDER BATH ELEVATION

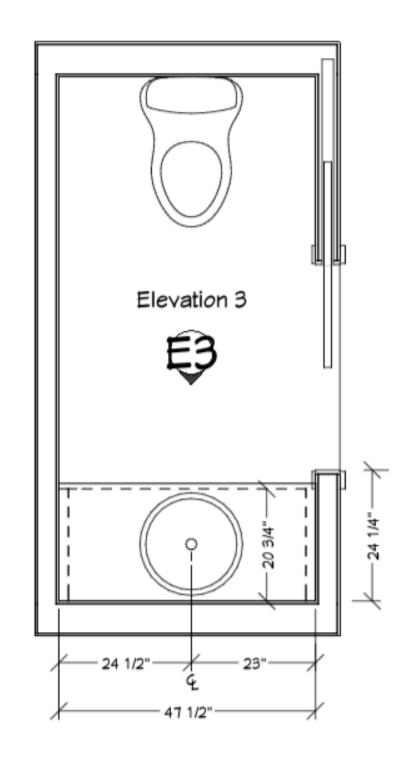


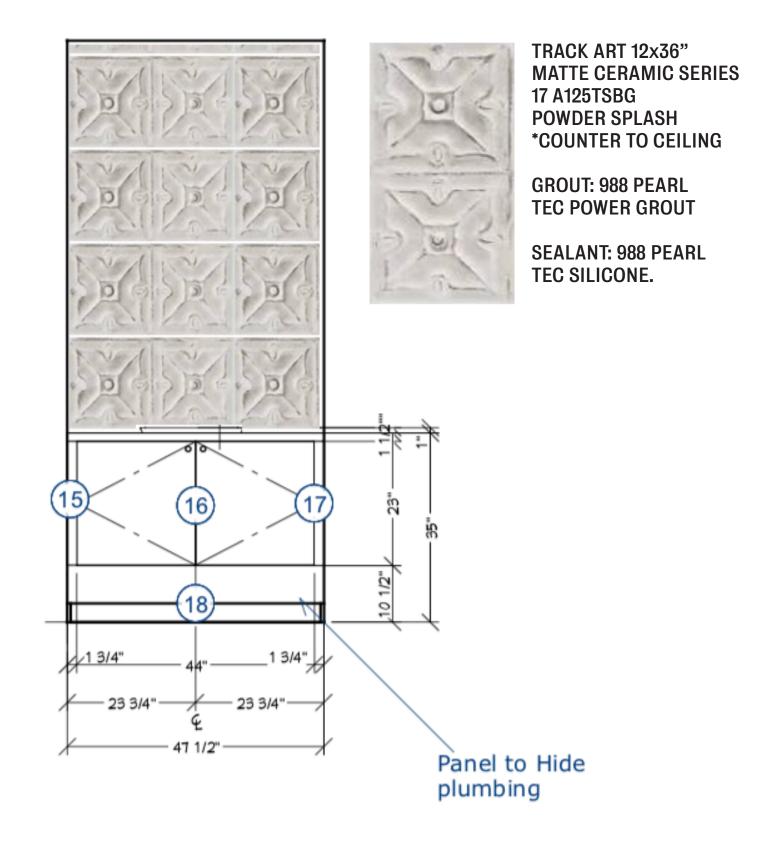


Elevation 3

#### **UNIT 14 - FARMHOUSE** KITCHEN ELEVATION

**14X27 CALCATTA WALL TILE PRECIOUS VERTICAL BRICK SET GROUT:939 MIST SEALANT: 939 MIST ALL WALLS ARE TILED** FROM FLOOR TO CEILING. A

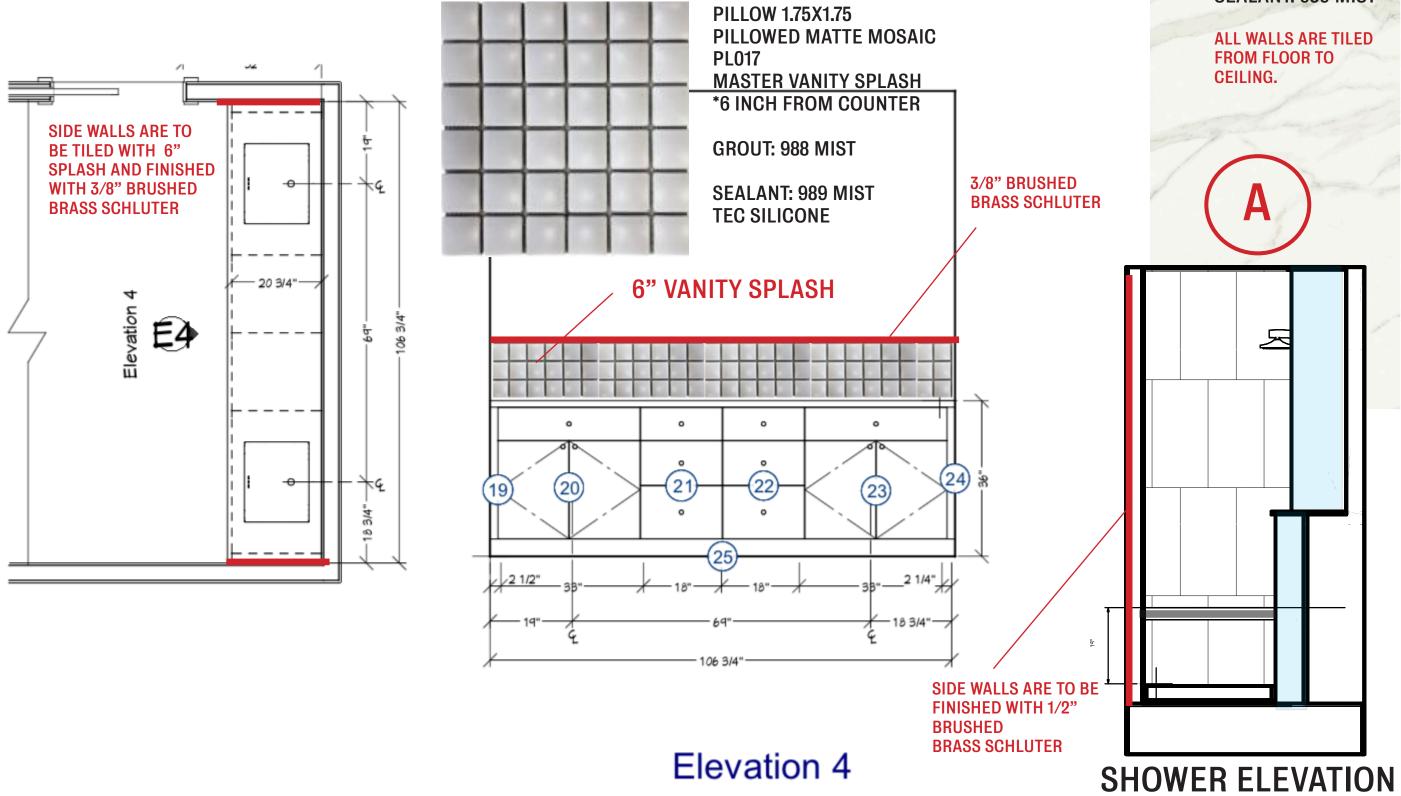

# UNIT 14 - FARMHOUSE HILLPOND - FLOOR 1 FIRE PLACE ELEVATION

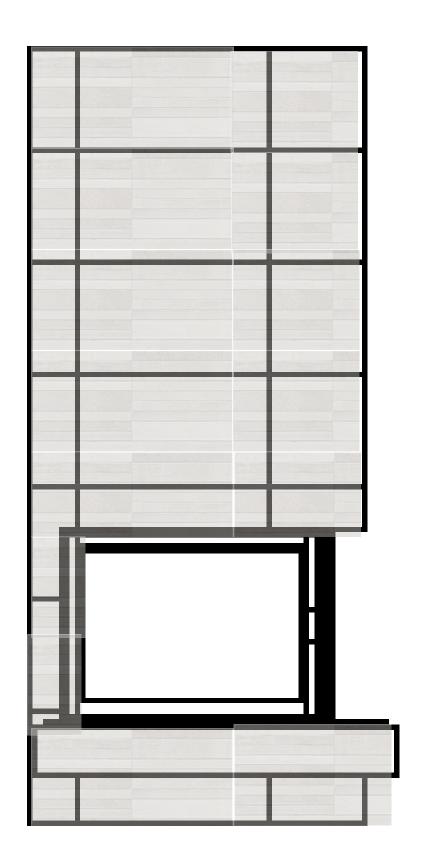




12X24 SOUL GENESIS


\*\*TILE UP TO 9' ON ALL 3
SIDES


GROUT: 939 MIST TEC POWER GROUT

\*FINISH WALL EDGES WITH SCHLUTER JOLLY 1/2" GREIGE

## UNIT 14 - FARMHOUSE HILLPOND - FLOOR 1

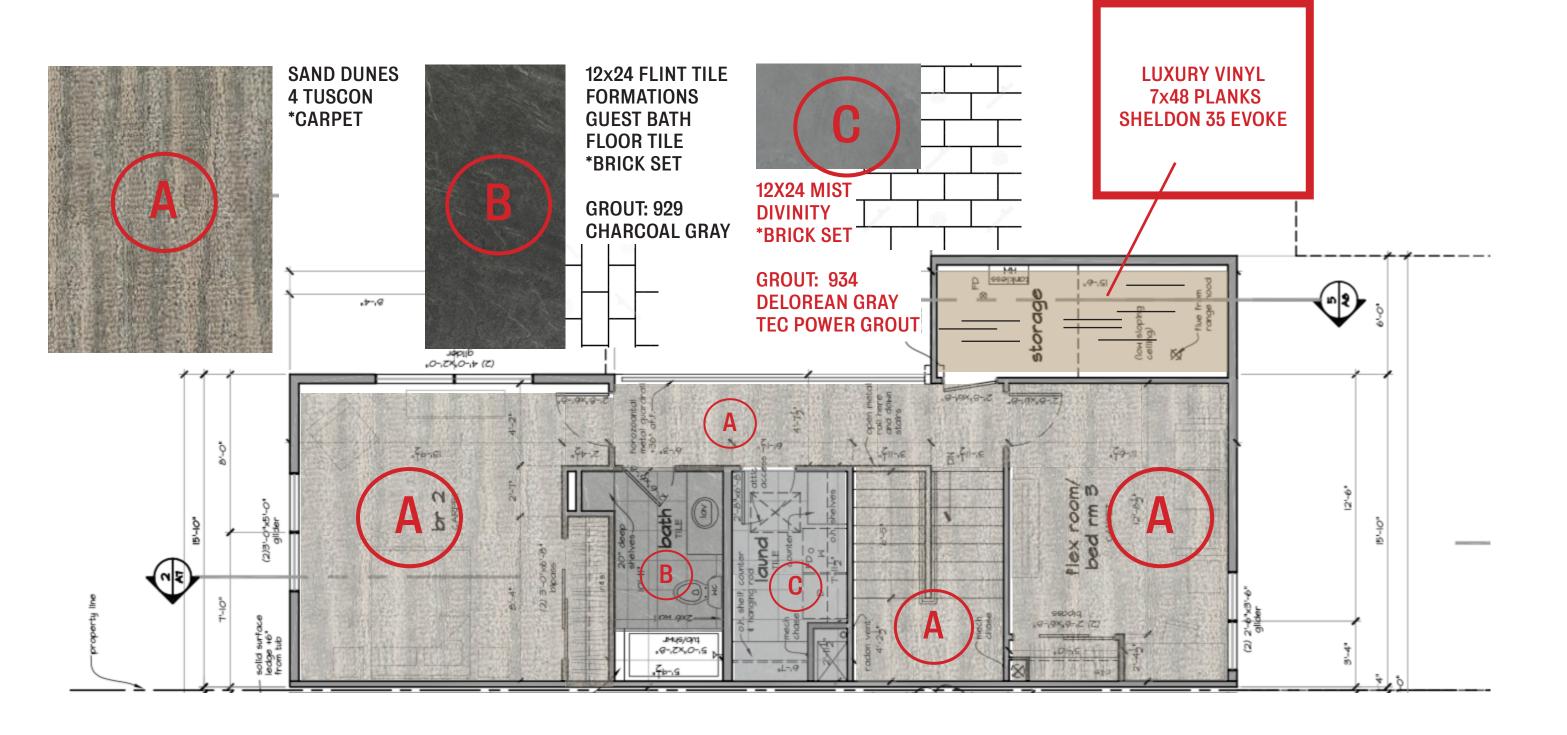

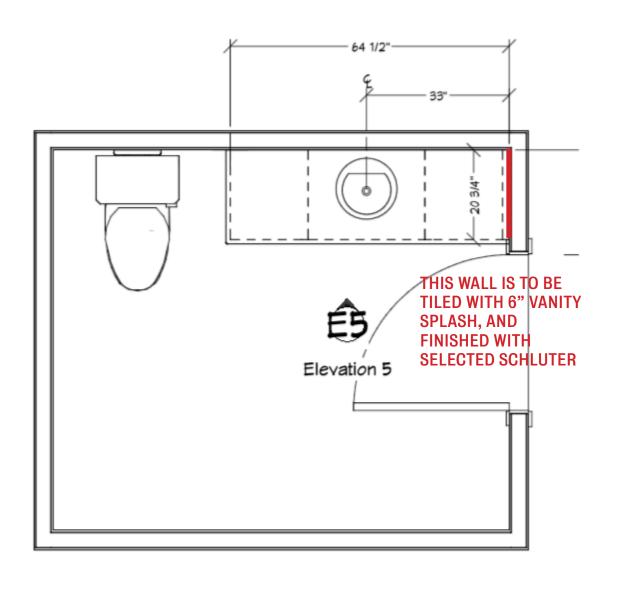

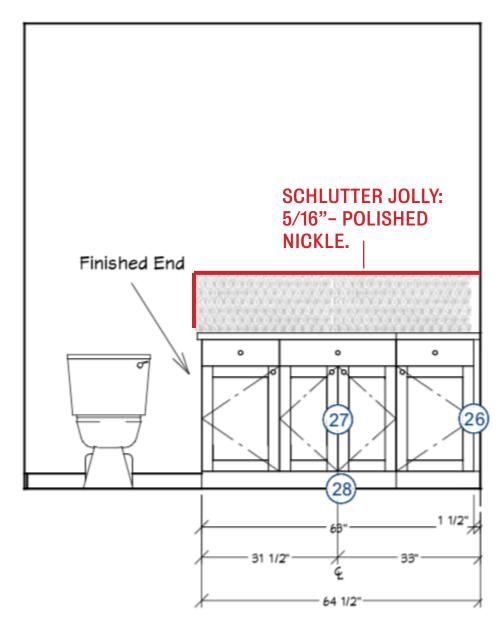

12x12 WHITE SHEET PENNY ROUND. MOSAIC ART EPIC 6" VANITY SPLASH.

GROUT: 929 CHARCOAL GRAY TEC POWER GROUT

SEALANT: 929 CHARCOAL GRAY TEC SEALANT

